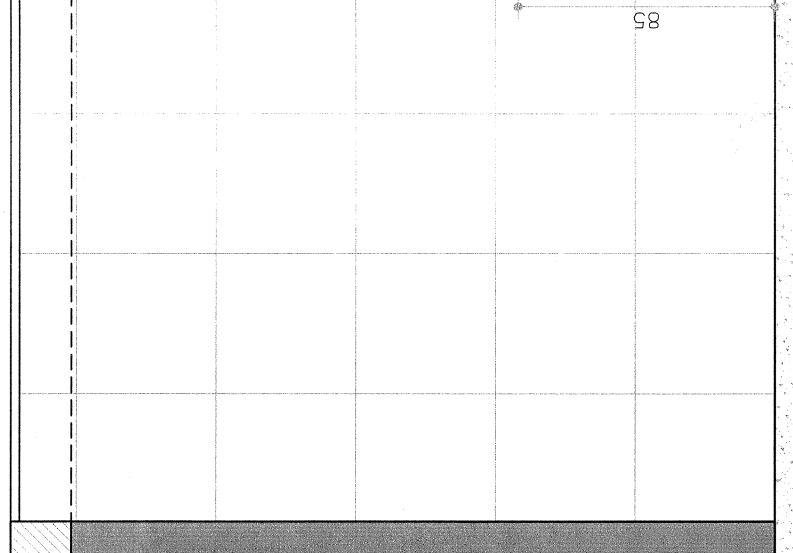
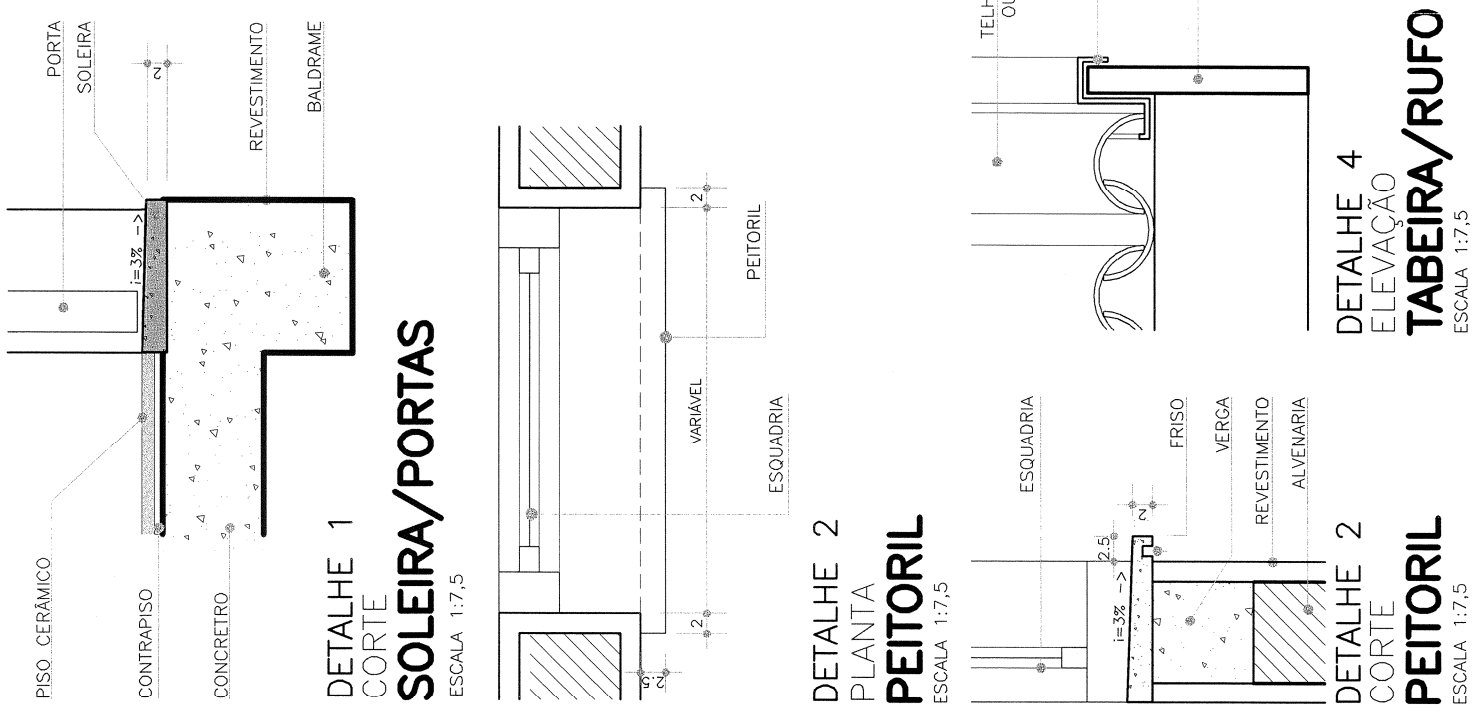
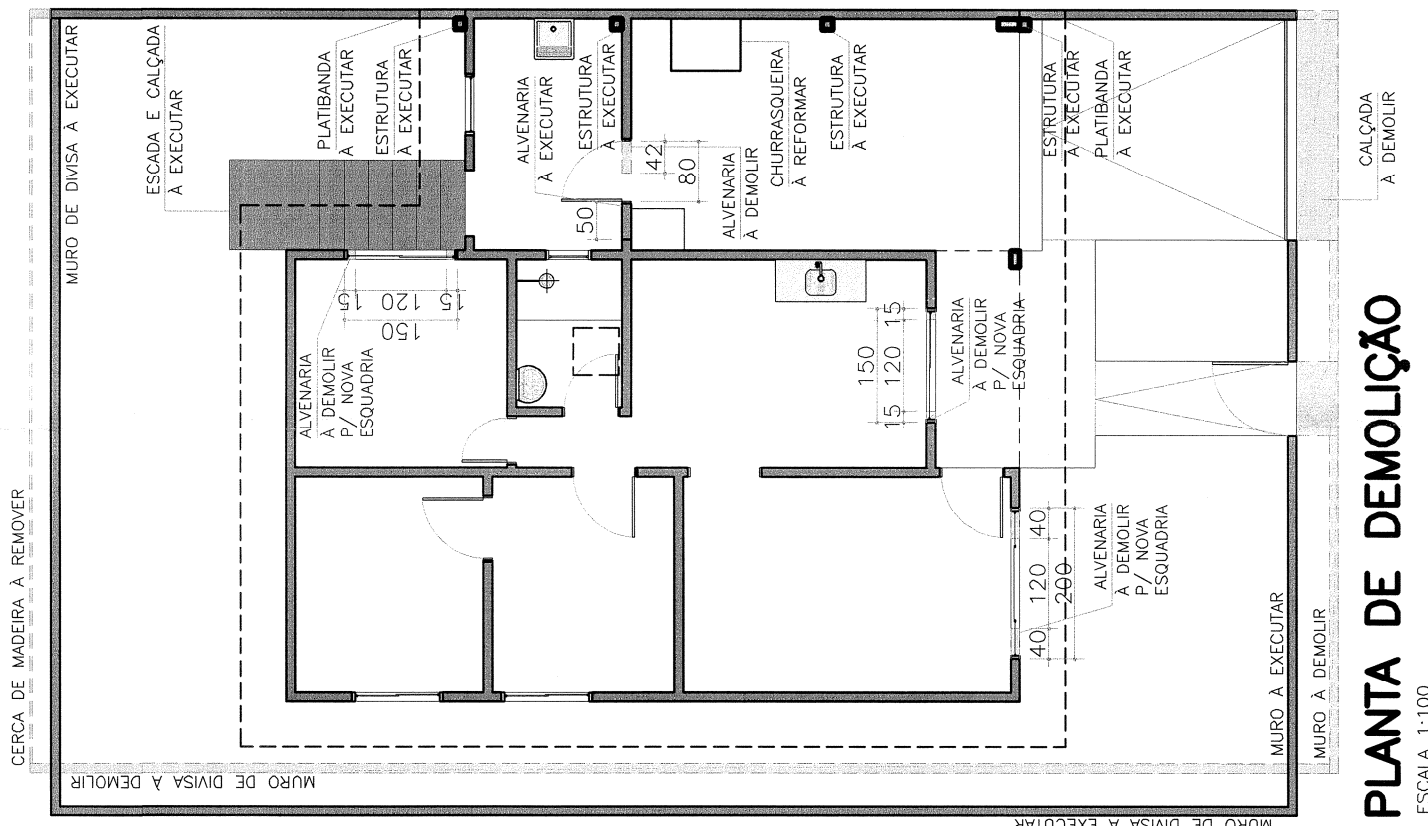
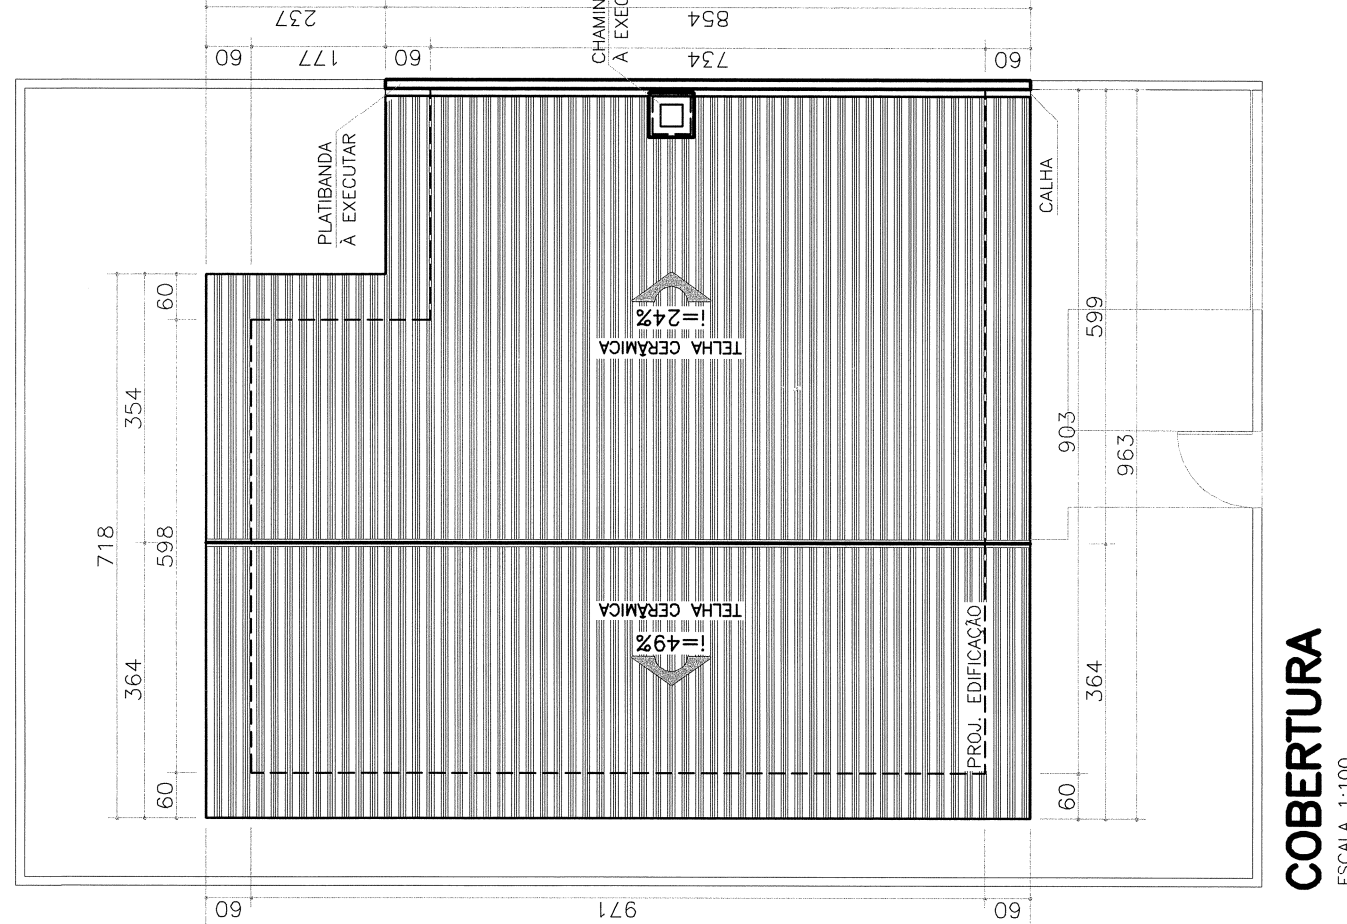
[illegible]

USO EXCLUSIVO DA COHAPAR REPRESENTANTE TERCIO	CONTROLE DE CÓPIAS
---	---------------------------

177-3859
12 MAIO 2017
APROVADO
[Assinatura]
CREA-PR 145640/D

[illegible]

ESPECIFICAÇÕES/ACABAMENTOS			ESPECIFICAÇÕES/ACABAMENTOS			OBSERVAÇÕES			OBSERVAÇÕES			ESQUADRIAS		
1- FUNDACOES: EXISTENTES			5- COBERTURA: TELHAS EM CERÂMICA OU CONCRETO (VER PROJETO DE COBERTURA).			* CHAMISCAR TODAS AS PAREDES EXISTENTES EM TUILO APARENTE E ALVENARIAS A EXECUTAR, EXCLUINDO FACHOS INTERNOS DOS RÓDOS.			* ESQUADRIAS EM ALUMÍNIO: JANELAS E BASCULANTES COM PERFIL MÍNIMO 16. PORTAS LINHA 25 (VER ESPECIFICAÇÕES MEMORIAL DESCRITIVO), COMO ALTERNATIVA FERRAGENS METÁLICAS COR BRANCO.			PORTAS		
2- PISO: PISO CERÂMICO PERI COM RODAPE.			6- CALÇADAS: EXISTENTES			* CHAMISCAR FACHOS VIVOS DO RÓDOS.			ESQUADRIAS EM VIDRO TEMPERADO 8mm, PUXADORES, TRINCOS E FERRAGENS METÁLICAS COR BRANCO.			DIMENSÃO		
3- PAREDES: 3.1 REM. CHAPISCO, MASSA ÚNICA (EMBASAMENTO). 3.2 RAL. CHAPISCO, MASSA ÚNICA, MASSA CORRIDA, PINTURA LÁTEX P.V.A. (USO INTERNO). 3.3 RAL. CHAPISCO, MASSA ÚNICA, TEXTURA PIGMENTADA IMPERMEÁVEL OU TINTA LÁTEX ACRÍLICA (USO EXTERNO).			7- EQUIPAMENTOS / BWC E COZINHA: 7.1 LAVATÓRIO LOUÇA EXISTENTE 7.2 VASO SANITÁRIO LOUÇA EXISTENTE 7.3 TANQUE PRÉ-FABRICADO EXISTENTE			* NÃO HAVERIA SUBSTITUIÇÃO DO REVESTIMENTO DO BANHEIRO, ENTRETANTO DEVERIA SER PREVISTO COMPLEMENTAÇÃO DO REVESTIMENTO CERÂMICO EXISTENTE DEVIDO A ALTERAÇÃO DA ALTURA DO TORÇO E ALEGAÇÃO DO TAMANHO DA ESQUADRIA. * DEVERIA SER COMPLEMENTO O REVESTIMENTO CERÂMICO EXISTENTE DA COZINHA, CONFORME INDICAÇÃO EM PROJETO E DEVIDO ALTERAÇÃO DA ALTURA DO TORÇO.			* ESTAS ESPECIFICAÇÕES NÃO EXEMEM O ENGº RESPONSÁVEL PELA ORÇA DA OBSERVAÇÃO DO MEMORIAL DESCRITIVO / ESPECIFICAÇÕES TÉCNICAS DE MATERIAIS E SERVIÇOS.			TIPO		
3.4 RAZ. REVESTIMENTO EM AZULEJO ATÉ O TETO NA COZINHA, E ATÉ ALTURA 1,50m NA ACRÍLICA (USO EXTERNO)			8- CAIXA D'ÁGUA			* NÃO HAVERIA SUBSTITUIÇÃO DAS LOUÇAS SANITÁRIAS, TANQUE E PIA DA COZINHA.			* TODAS AS ESQUADRIAS SERÃO TROCADAS PARA A INSTALAÇÃO DAS NOVAS ESQUADRIAS DEVERÃO SER EXECUTADAS VERGA E CONTRAVERGA.			MATERIAL		
3.5 RTA. ACABAMENTO DOS OTÓIS INTERNOS EM TUILOS APARENTES.			9- ESCADA			CAIXA D'ÁGUA DE 500L C/ TAMPA, EM FIBRA PLÁSTICA OU PVC (VER PROJ. HIDROSSANITÁRIO).			* SOLEIRAS DE PEDRA NATURAL NA PORTA DE ACESSO E NA MUDANÇA DE PISO NA PORTA DO BANHEIRO. PEITORIS EM PEDRA NATURAL, DE FORMA QUE EVITE MANCHAS DE ESCORRIMENTO, EM TODOS OS VAGOS DE JANELA, COM PINGADEIRAS DE NO MÍNIMO 2,5cm".			J1 80x60		
4- FORRO			ESCALADA EM CONCRETO			CORRIMAÇÃO EM AÇO GALVANIZADO 148x50m E 44cm.						J2 80x100		
4.1 PVC												J3 120x100		
												J4 150x100		
												J5 200x100		
												ACABAMENTO		
												1 FL. FIXA + 2 FLS. BASCULANTE		
												2 FLS. FIXAS+3 FLS. BASCULANTE		
												2 FOLHAS CORRER		
												2 FOLHAS CORRER		
												2 FLS CORRER + 2 FLS. FIXAS		
